


SCALE: 1" = 400'

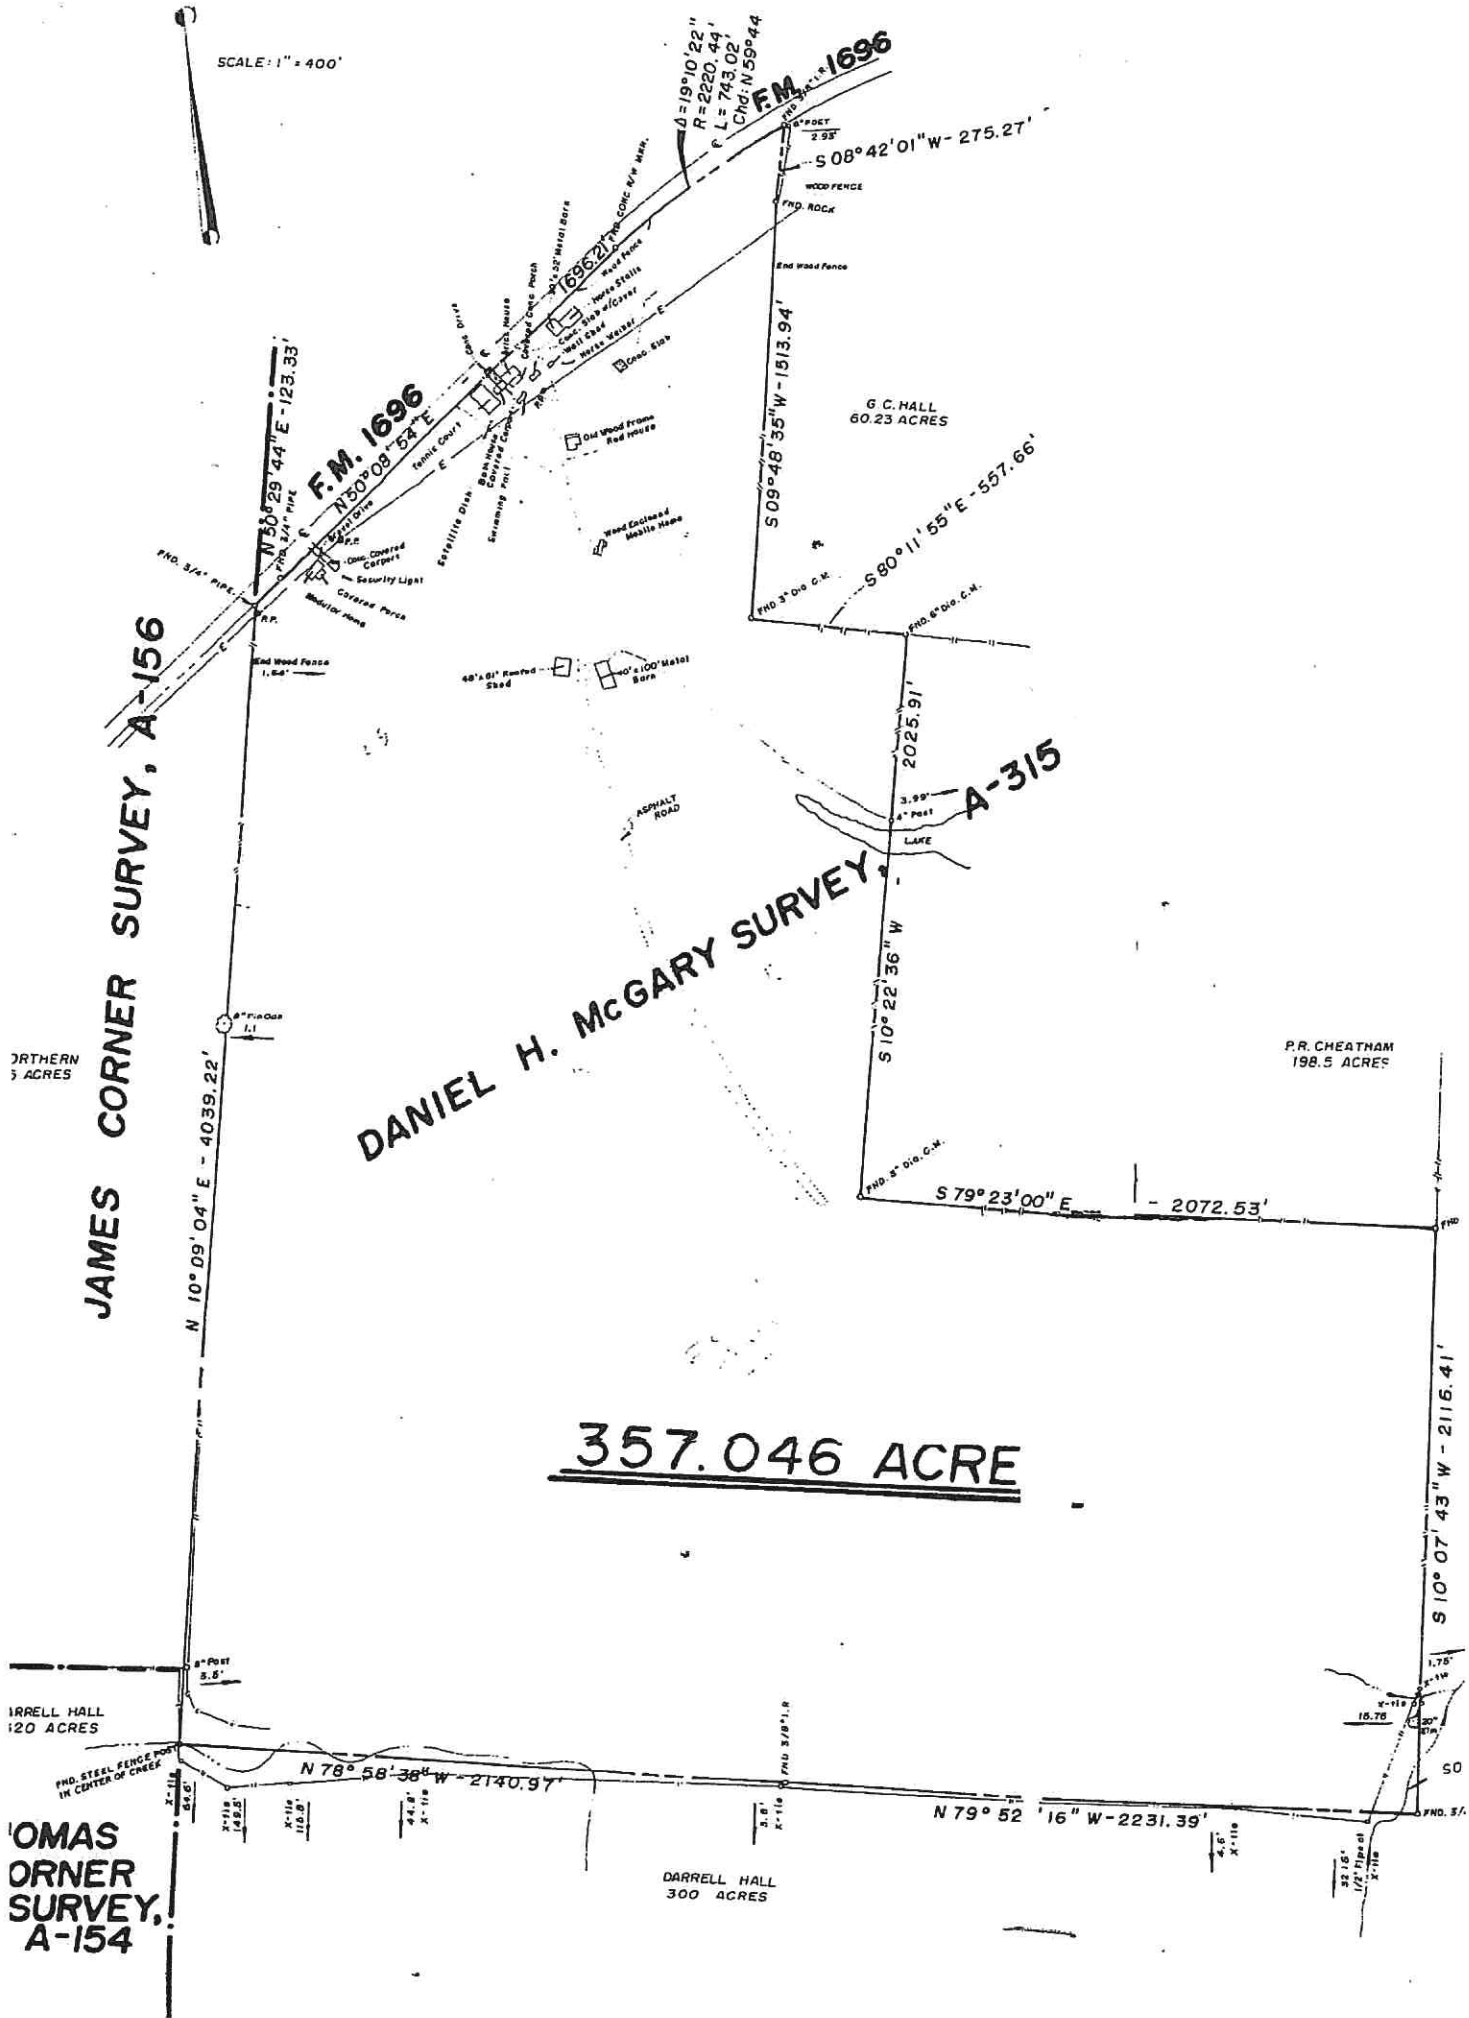

JAMES CORNER SURVEY, A-156

DANIEL H. MCGARY SURVEY, A-315

357.046 ACRE

IRRELL HALL
120 ACRES

TOMAS CORNER SURVEY, A-154

DARRELL HALL
300 ACRES

P.R. CHEATHAM
198.5 ACRES

G.C. HALL
60.23 ACRES

IRRELL HALL
120 ACRES

50

F.M. 1696
N 50° 29' 44" E - 123.33'
N 50° 08' 54" E

F.M. 1696
D = 19° 10' 22"
R = 2220.44'
L = 743.02'
C.M. N 59° 44'

S 09° 48' 35" W - 1513.94'

S 80° 11' 55" E - 557.66'

S 10° 22' 36" W - 2025.91'

S 79° 23' 00" E - 2072.53'

S 10° 07' 43" W - 2116.41'

N 10° 09' 04" E - 4039.22'

N 78° 58' 38" W - 2140.97'

N 79° 52' 16" W - 2231.39'

WOOD FENCE
END WOOD FENCE

WOOD FENCE
END WOOD FENCE

